




SOUTH ELEVATION

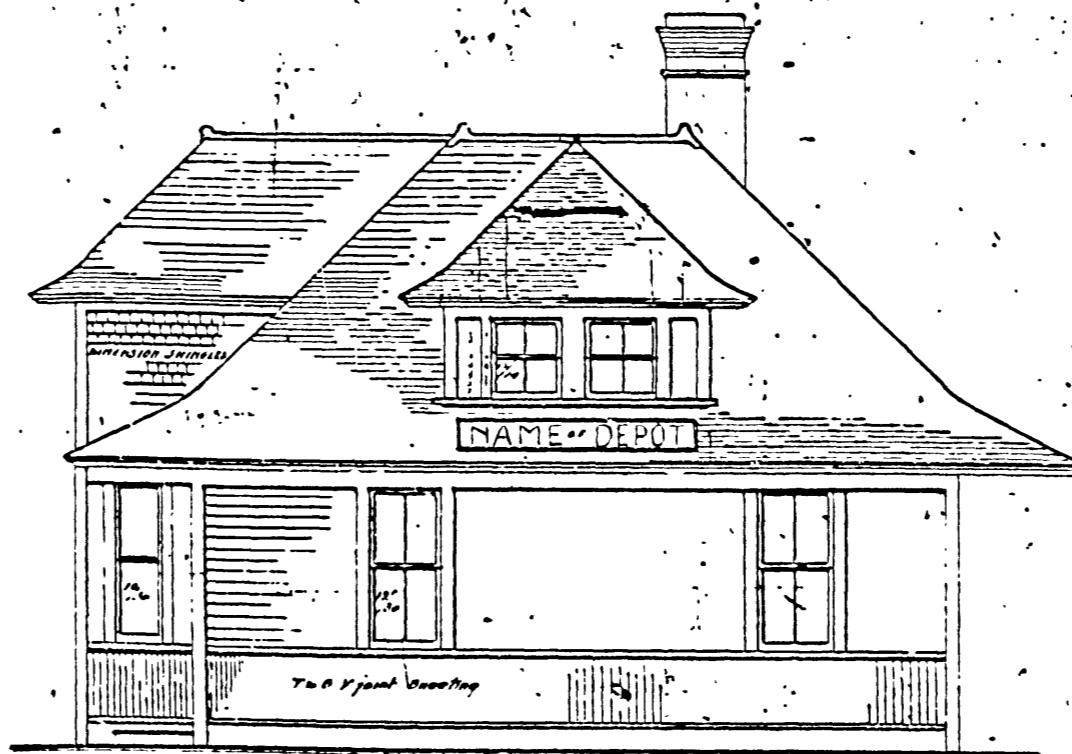


EAST ELEVATION

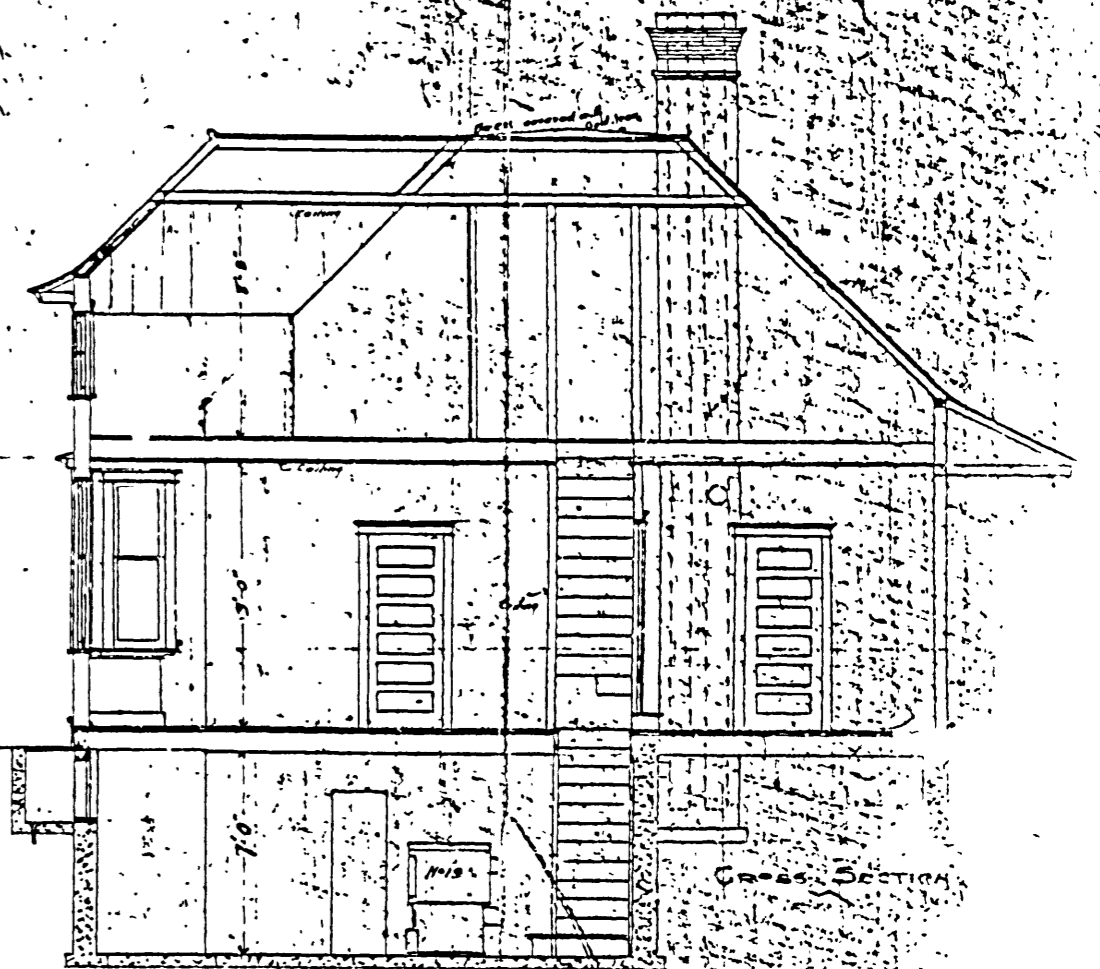


Cross Section

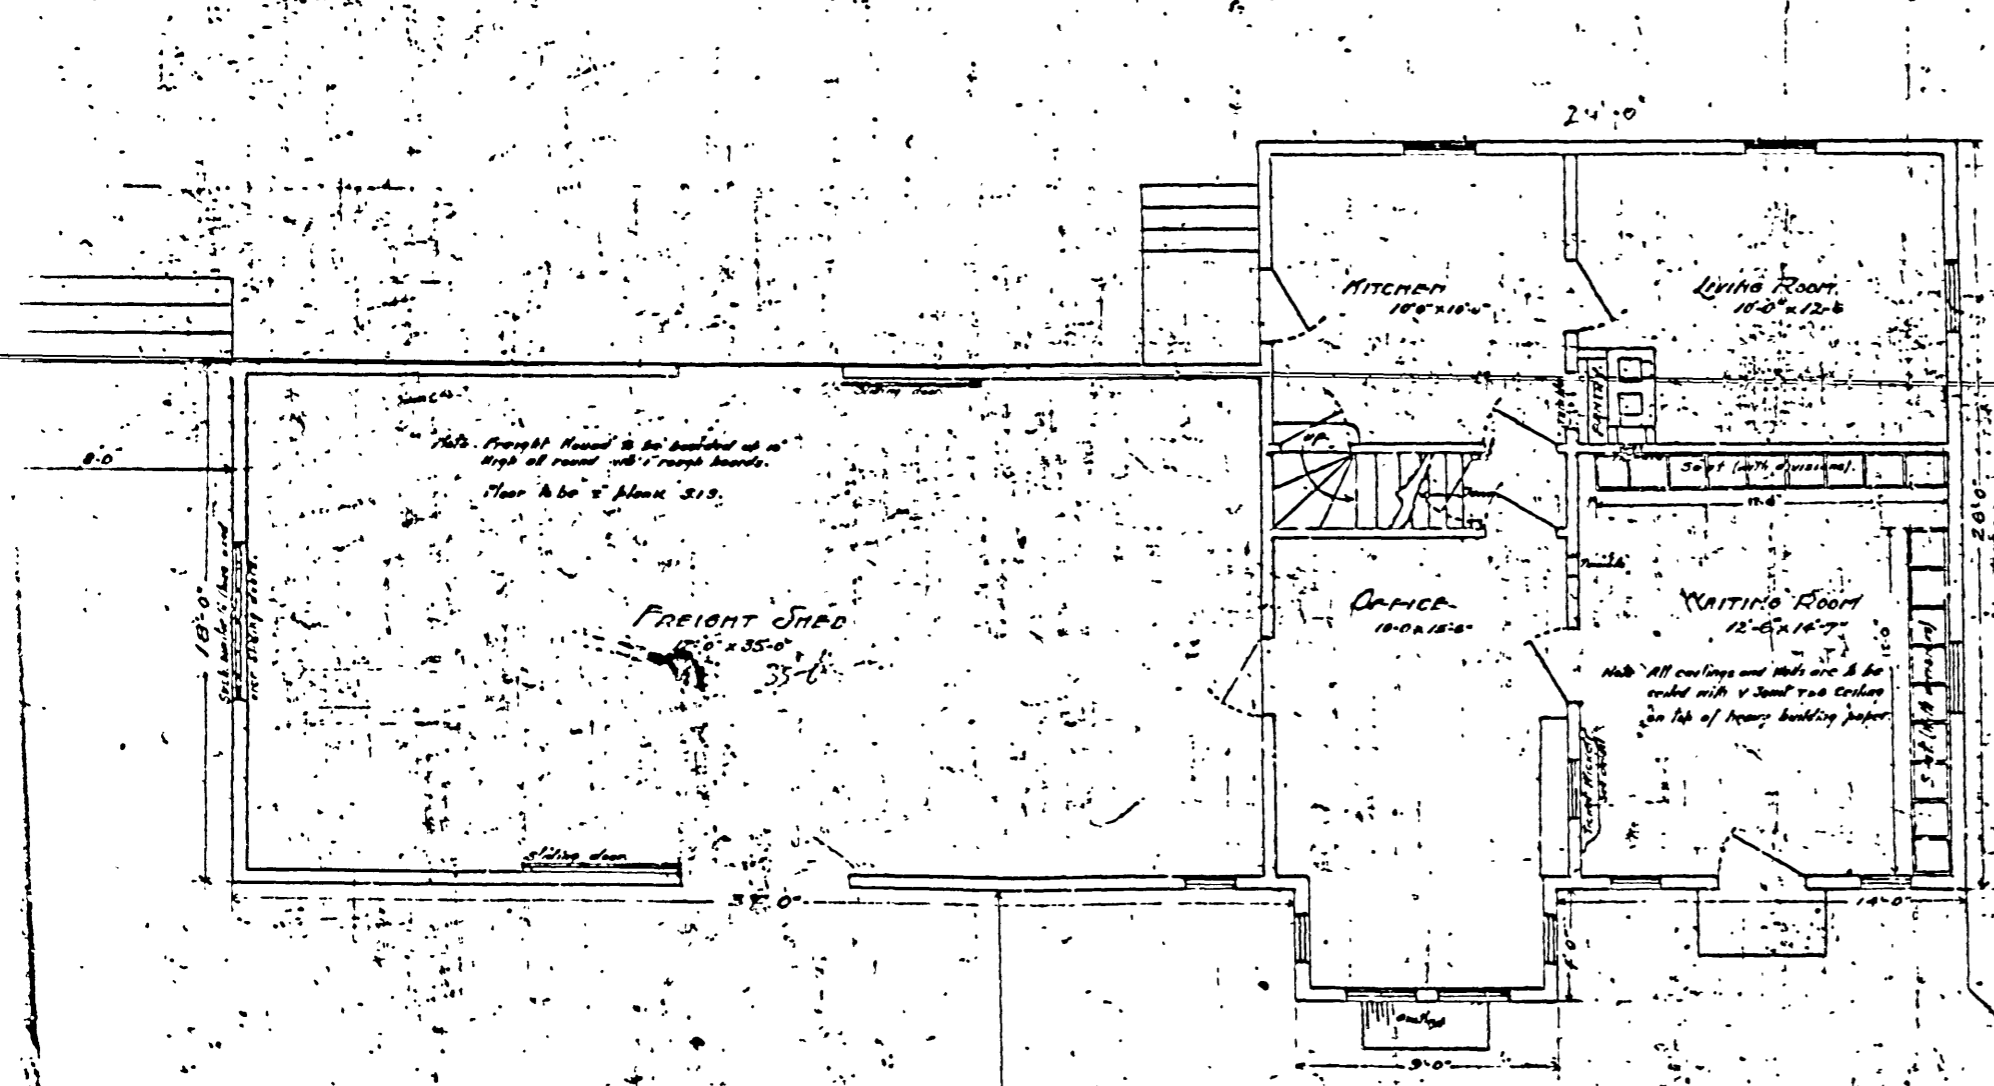

GROUND FLOOR PLAN  
SCALE 1/4 in. = 1 ft.

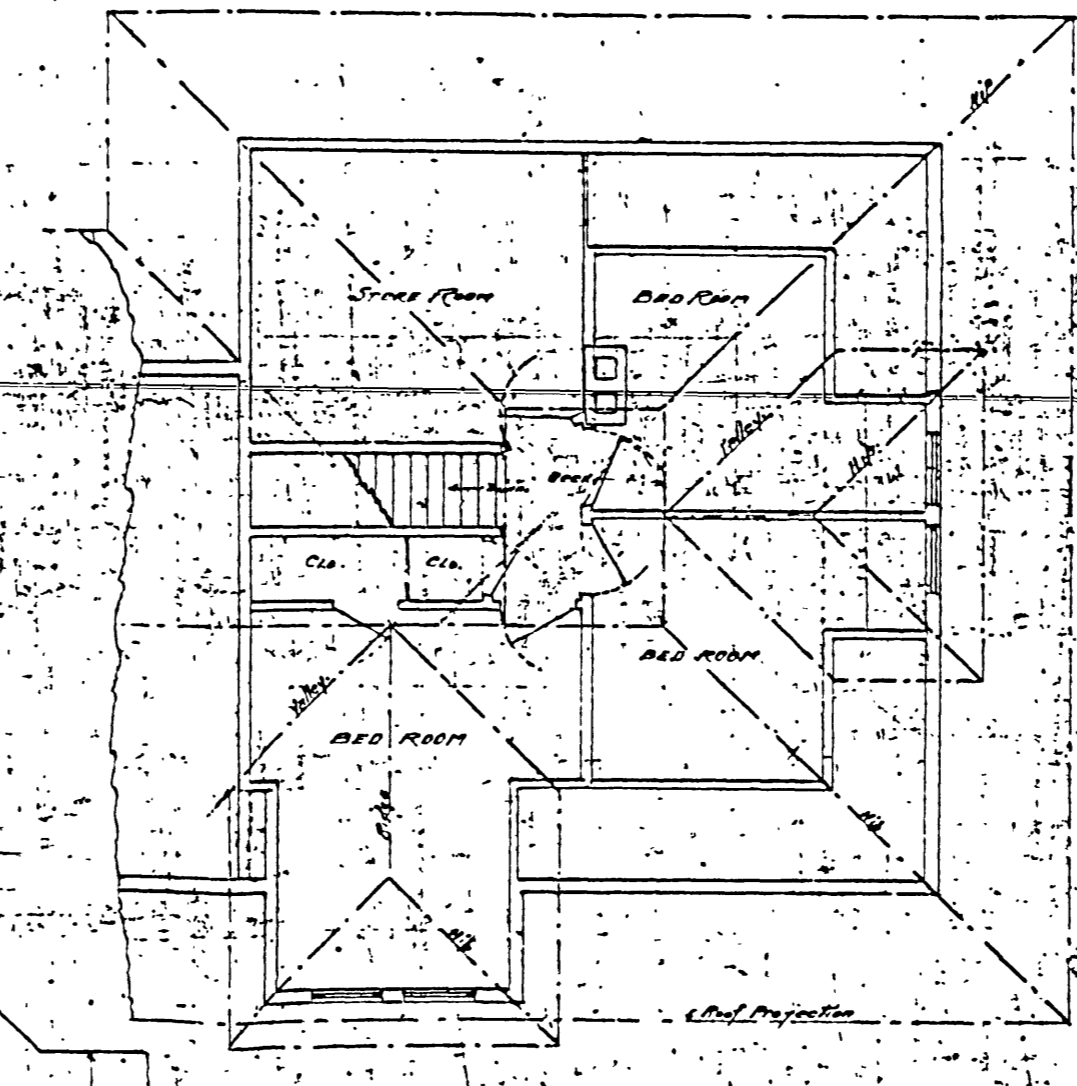

ATTIC & ROOF PLAN

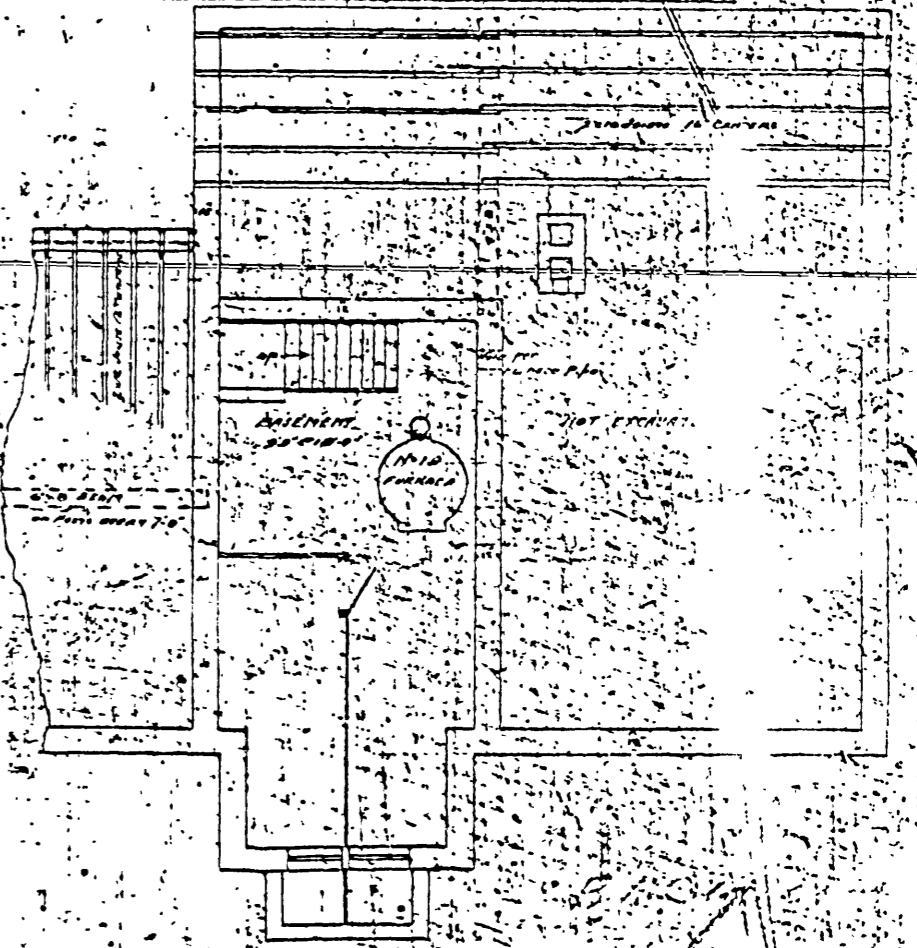

BASEMENT PLAN

18-H-52 Plan 100-134  
B-169

APPROVED: VICE PRESIDENT & GENERAL MANAGER CHIEF ENGINEER

GRAND TRUNK PACIFIC  
STATION BUILDING  
26 FT. X 6 FT.

SCALE 1/4 in. = 1 ft.

N.C. Low

# Dan Kirlin Collection

Canadian Pacific Historical Association <https://www.cptracks.ca>